


kanal wen. nawiew.

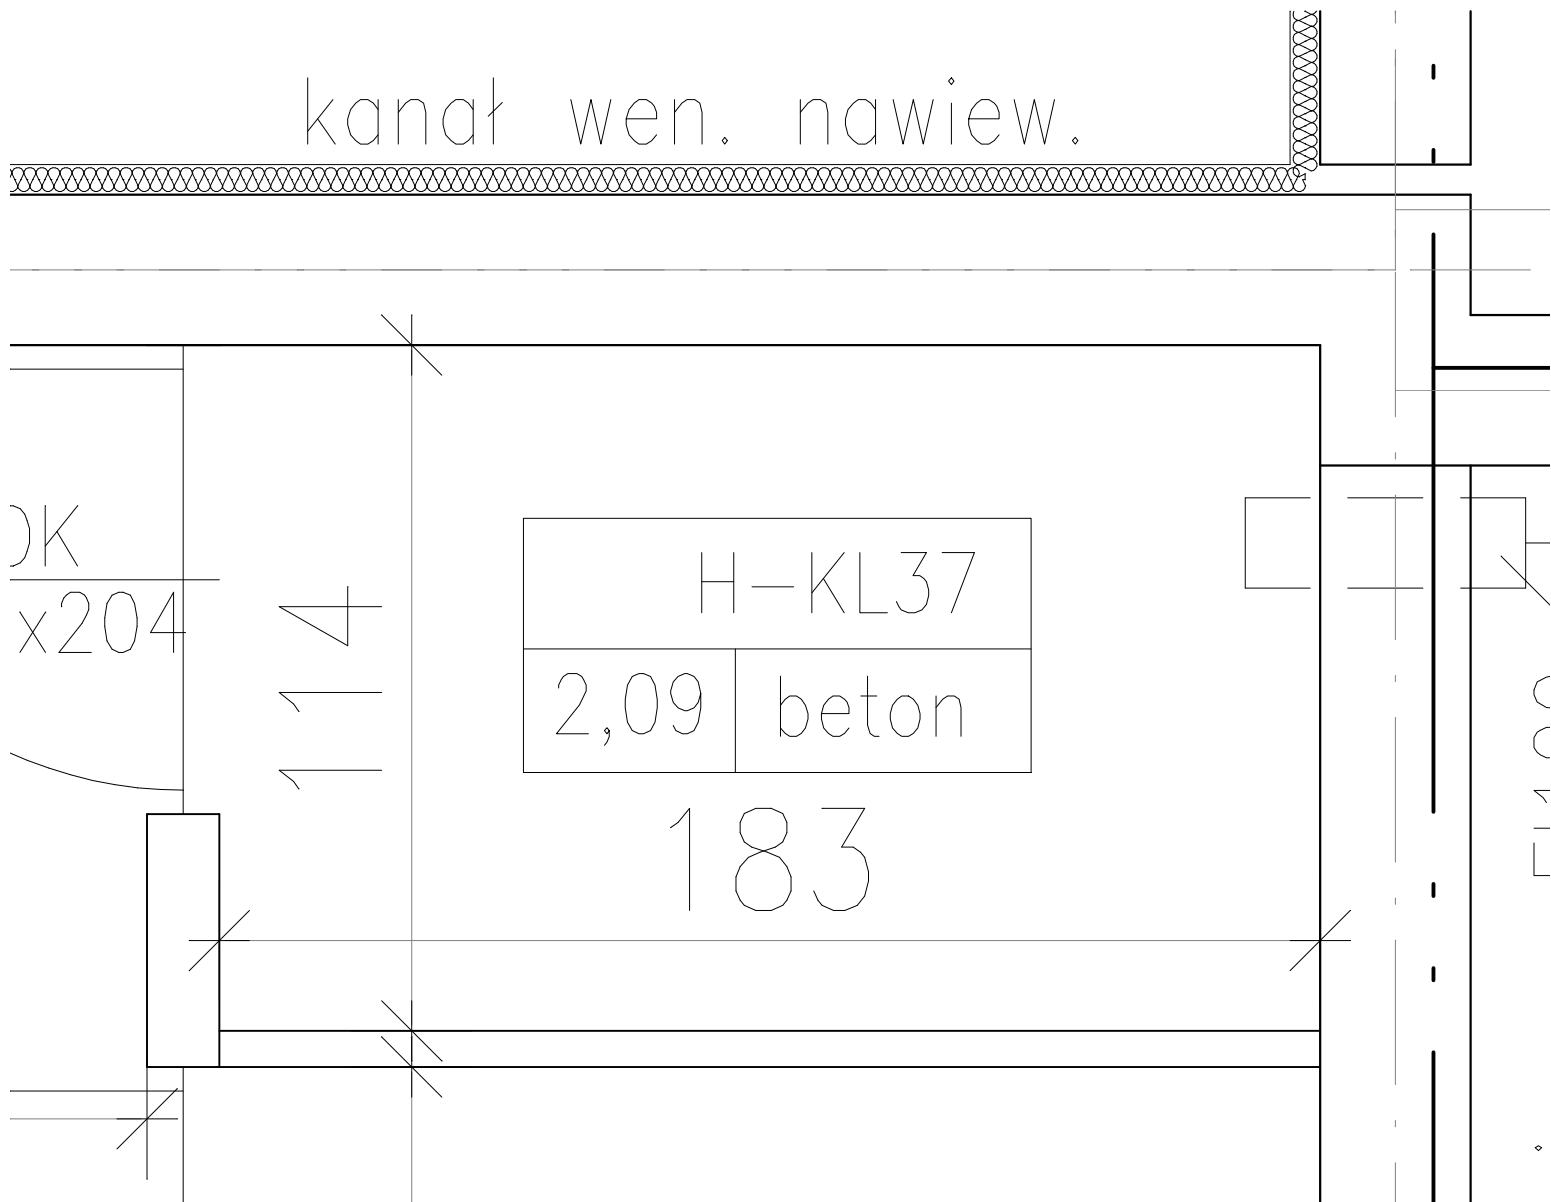

JK
x204

114

H-KL37	
2,09	beton

183

CC
L