


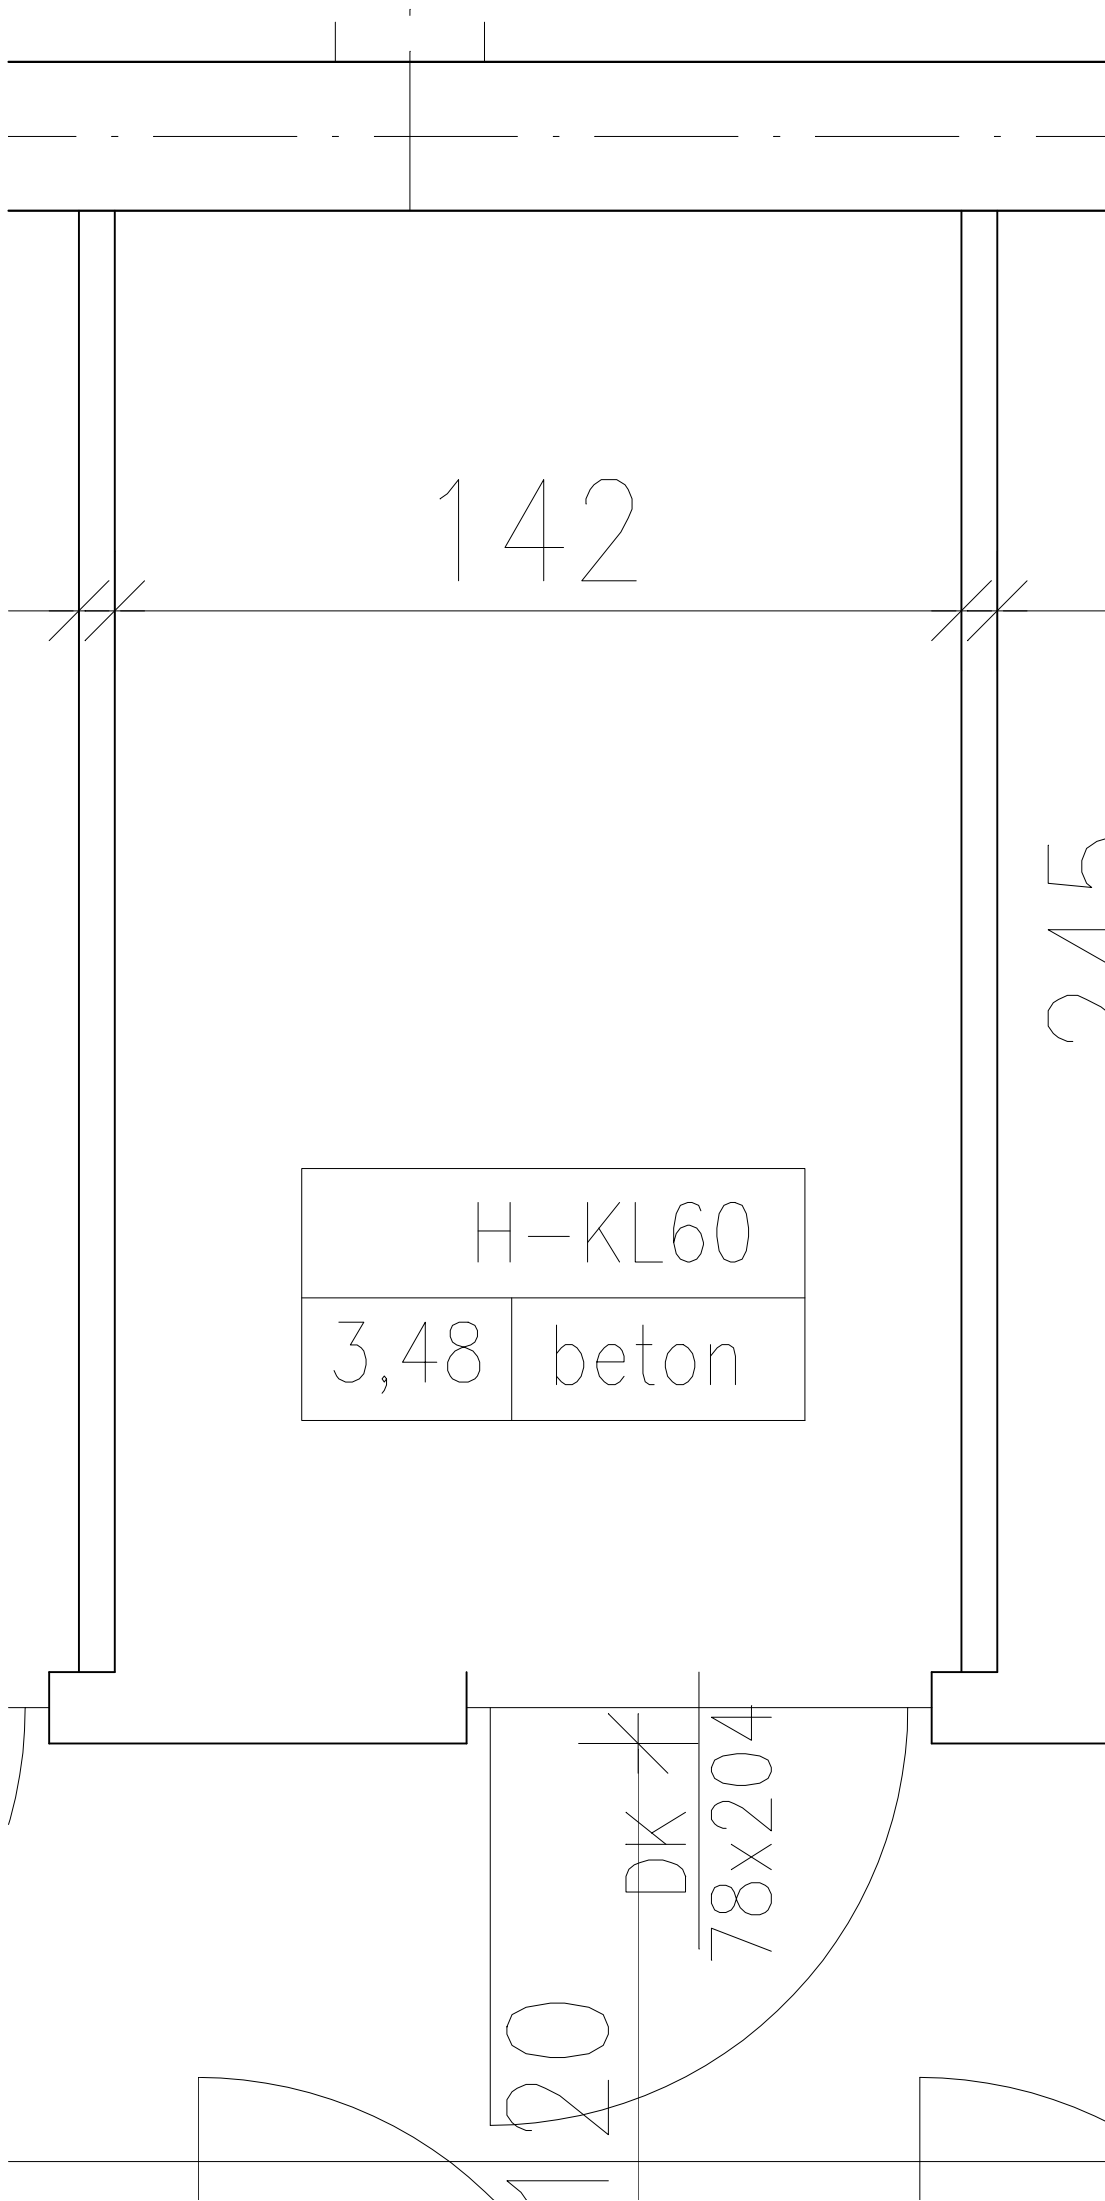

142

915

|        |       |
|--------|-------|
| H-KL60 |       |
| 3,48   | beton |
|        |       |

20

DK

78x204